


Garden / Retaining Wall Construction Diagram

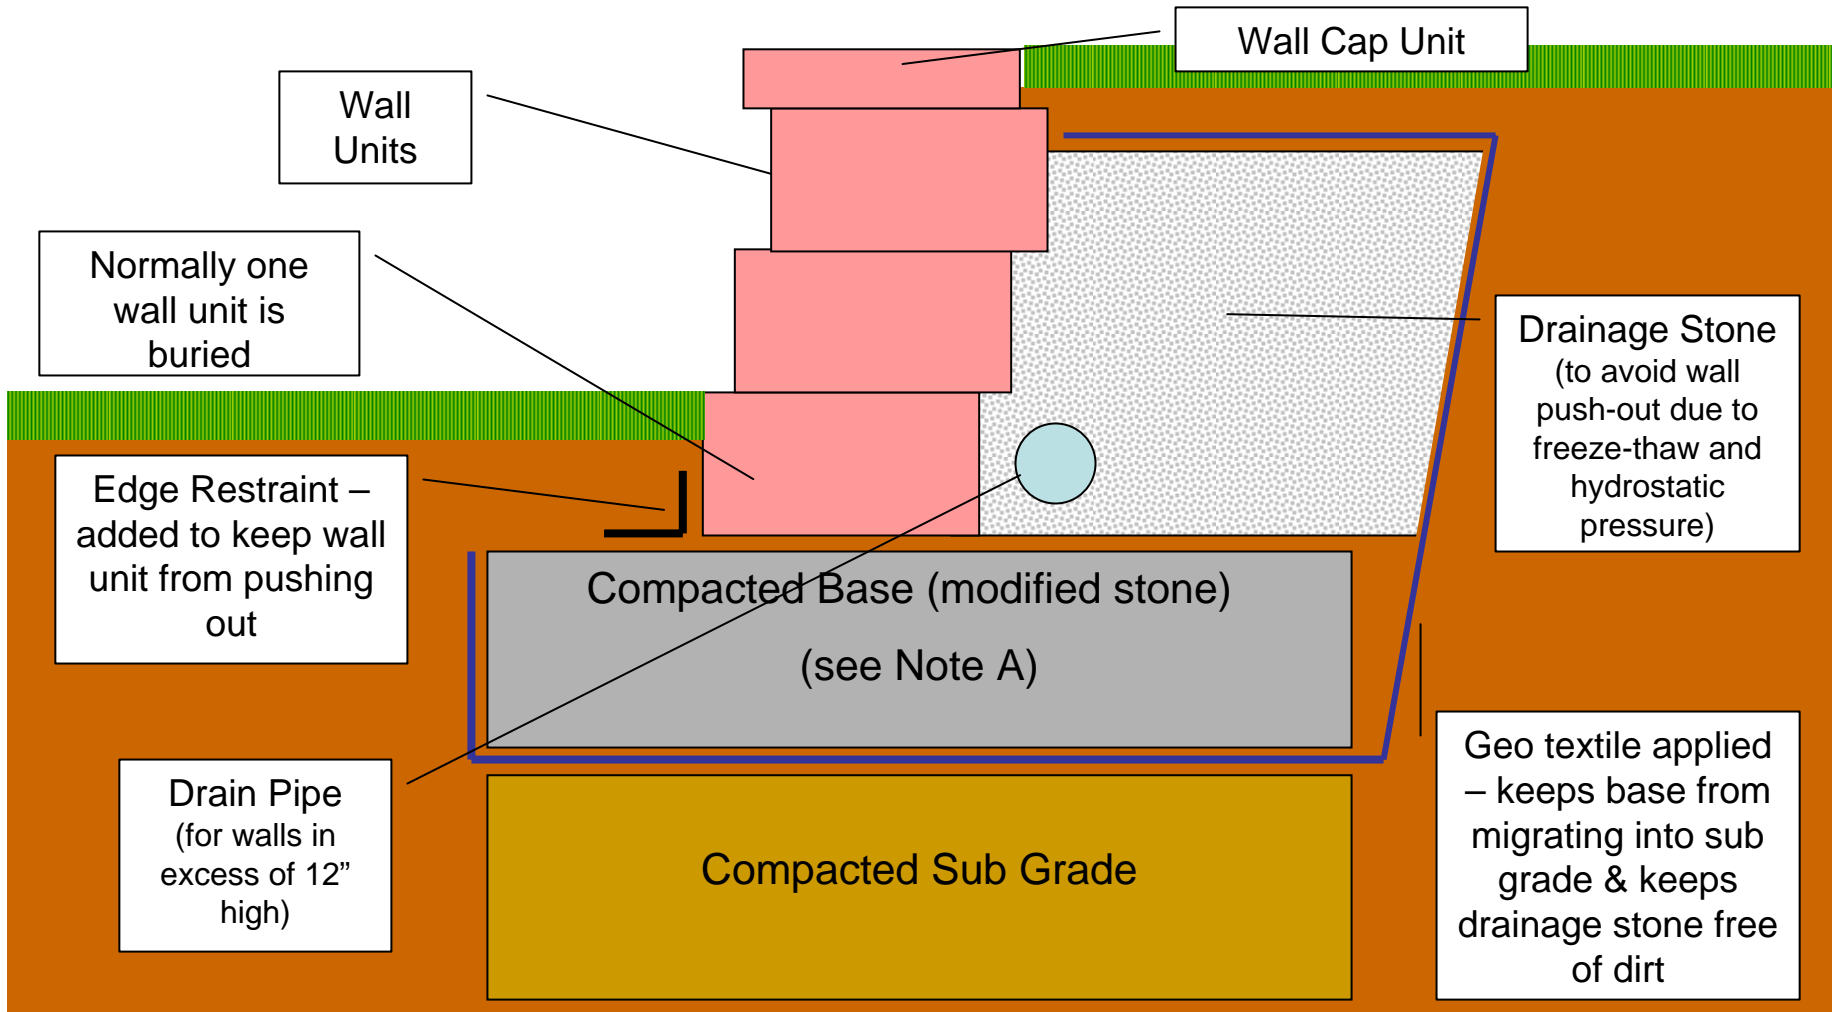

Note A: Compacted base will be 6 inches depth for garden and retaining walls and approx 2 ft wide