


# Paver Construction Diagram

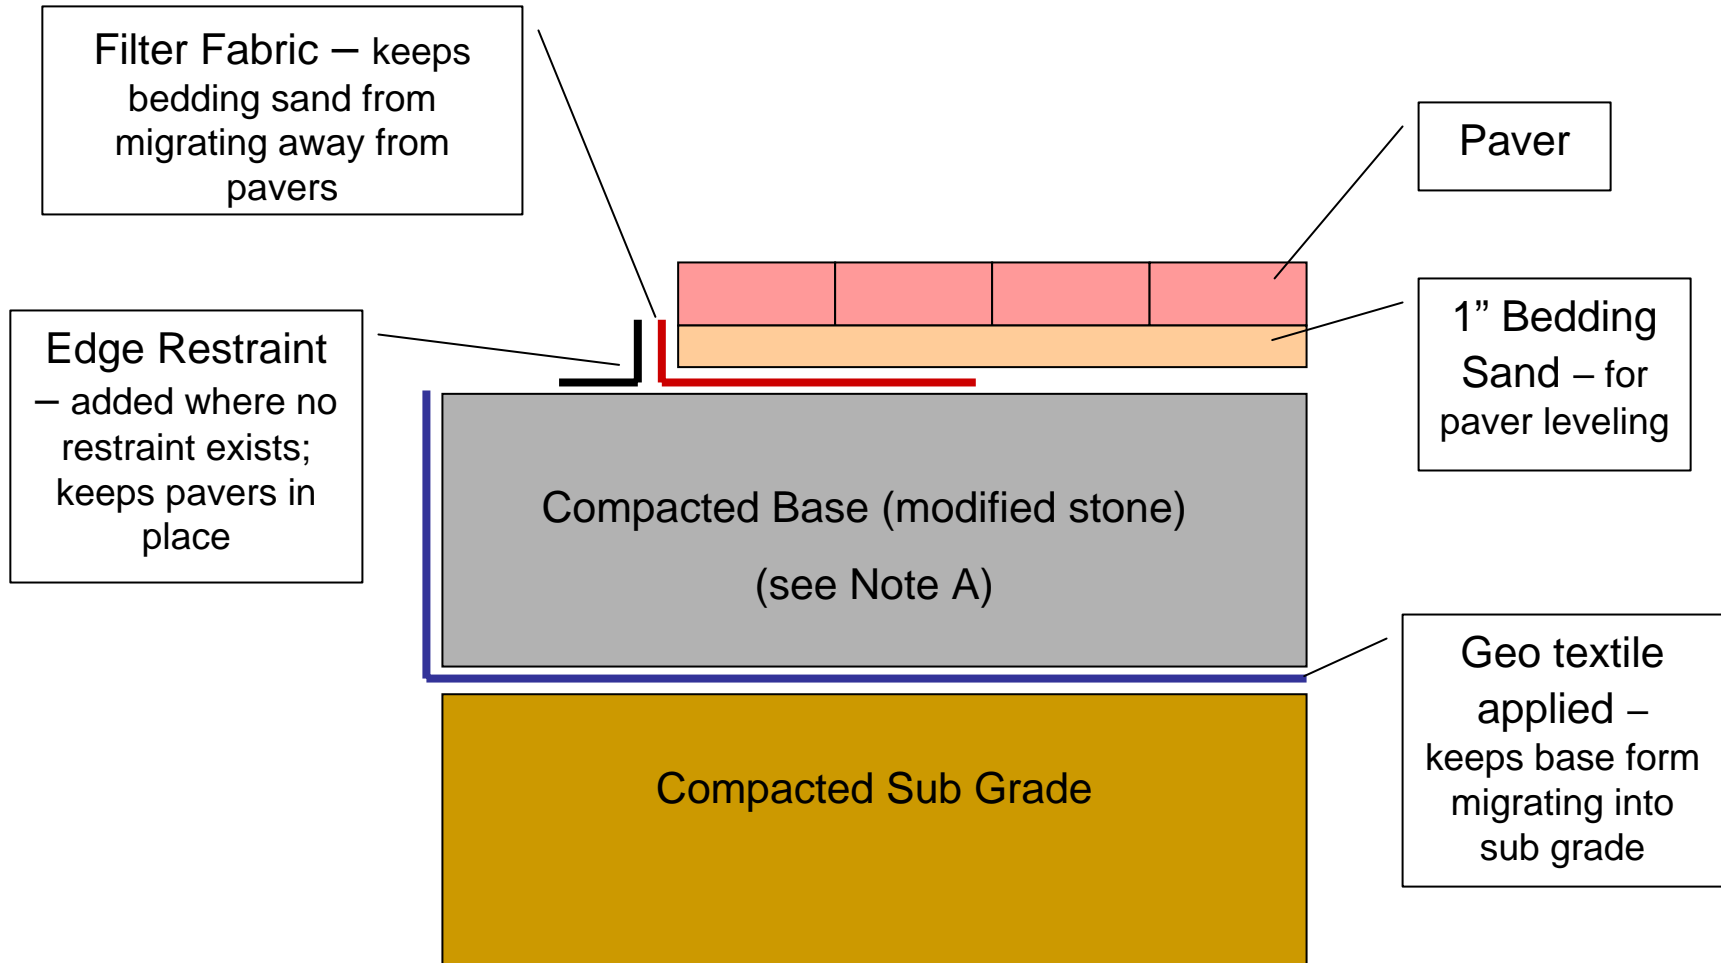

Note A: Compacted base will be min 6 inches depth for patios and walkways and min 12 inches for vehicular applications